



 SUBLET DEMISE LINE

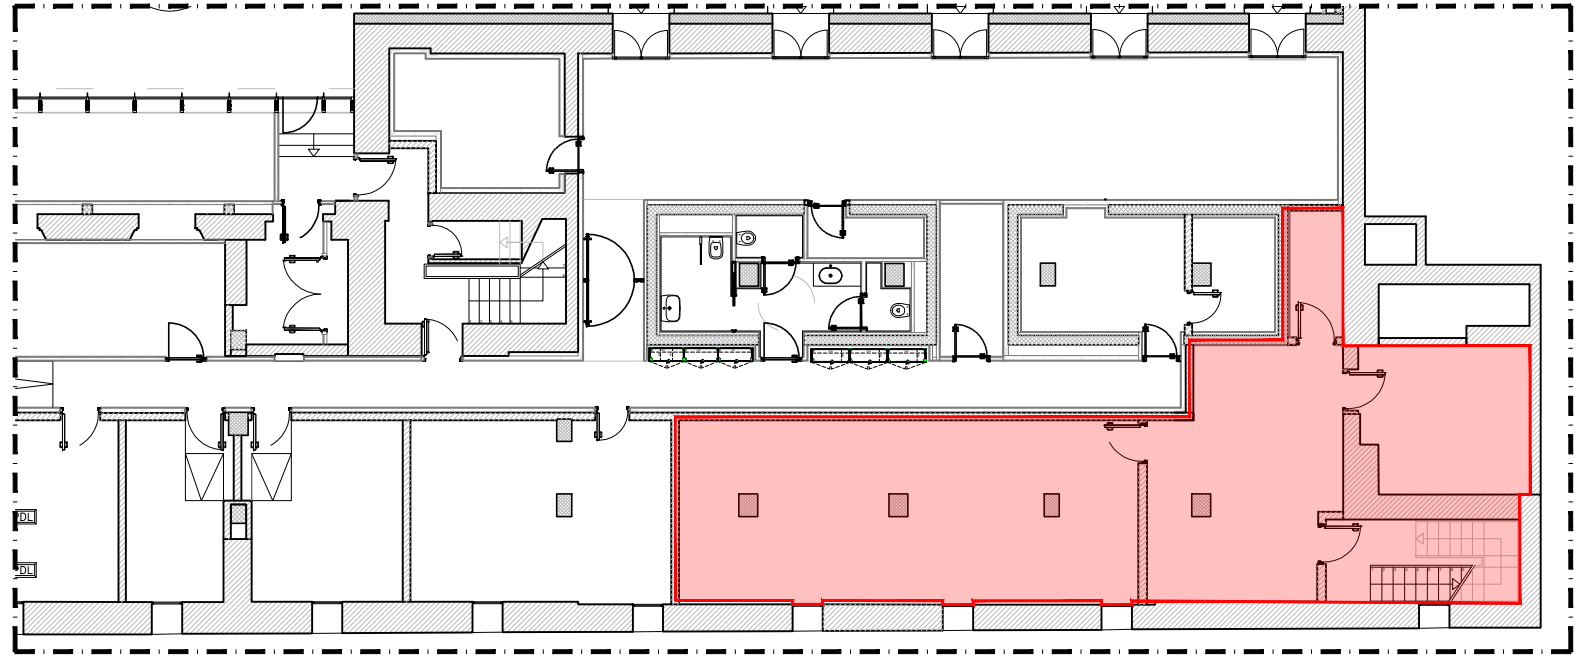

Basement floor plan

Scale 1:200

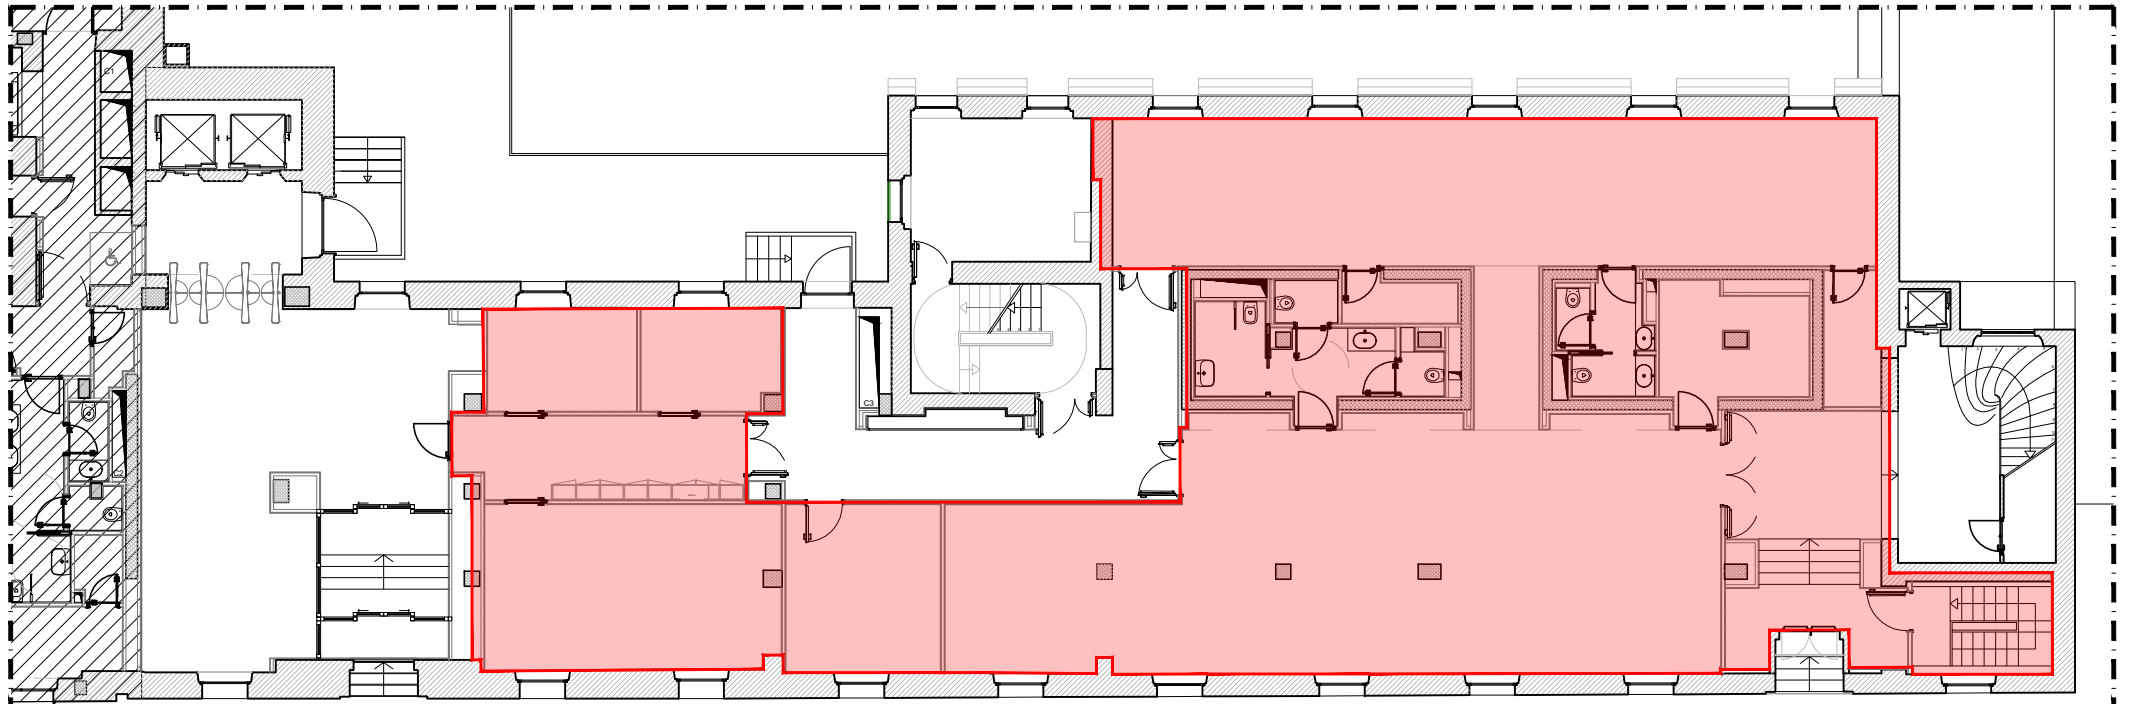

Ground floor plan

Scale 1:200